


Section 2 1 500
1 : 500

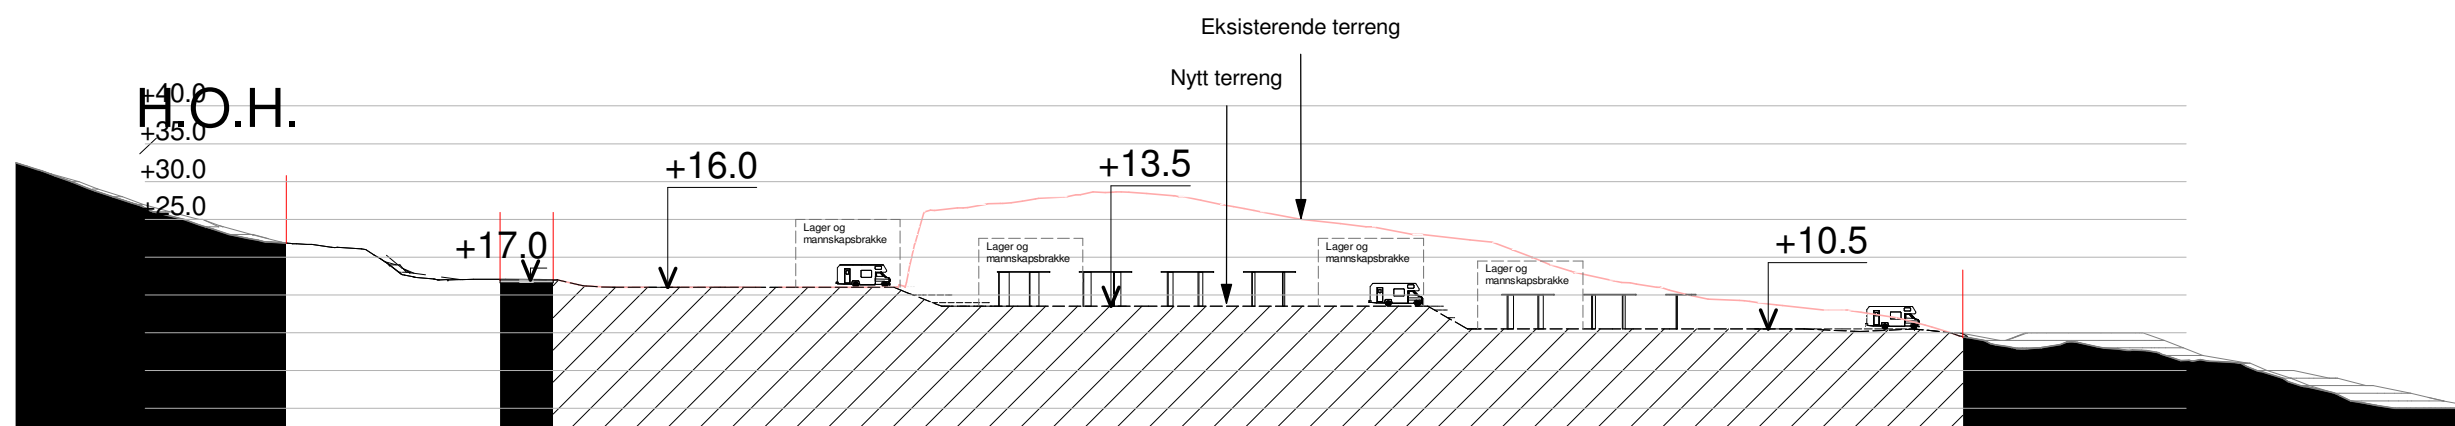

Section 2 1 1000
1 : 1000